


KLASSE
NEUER LINOL
NEUE MF-AHD
69,07 m²
93,84m

LEHRMITTEL
best. PVC
18,10 m²
18,26m

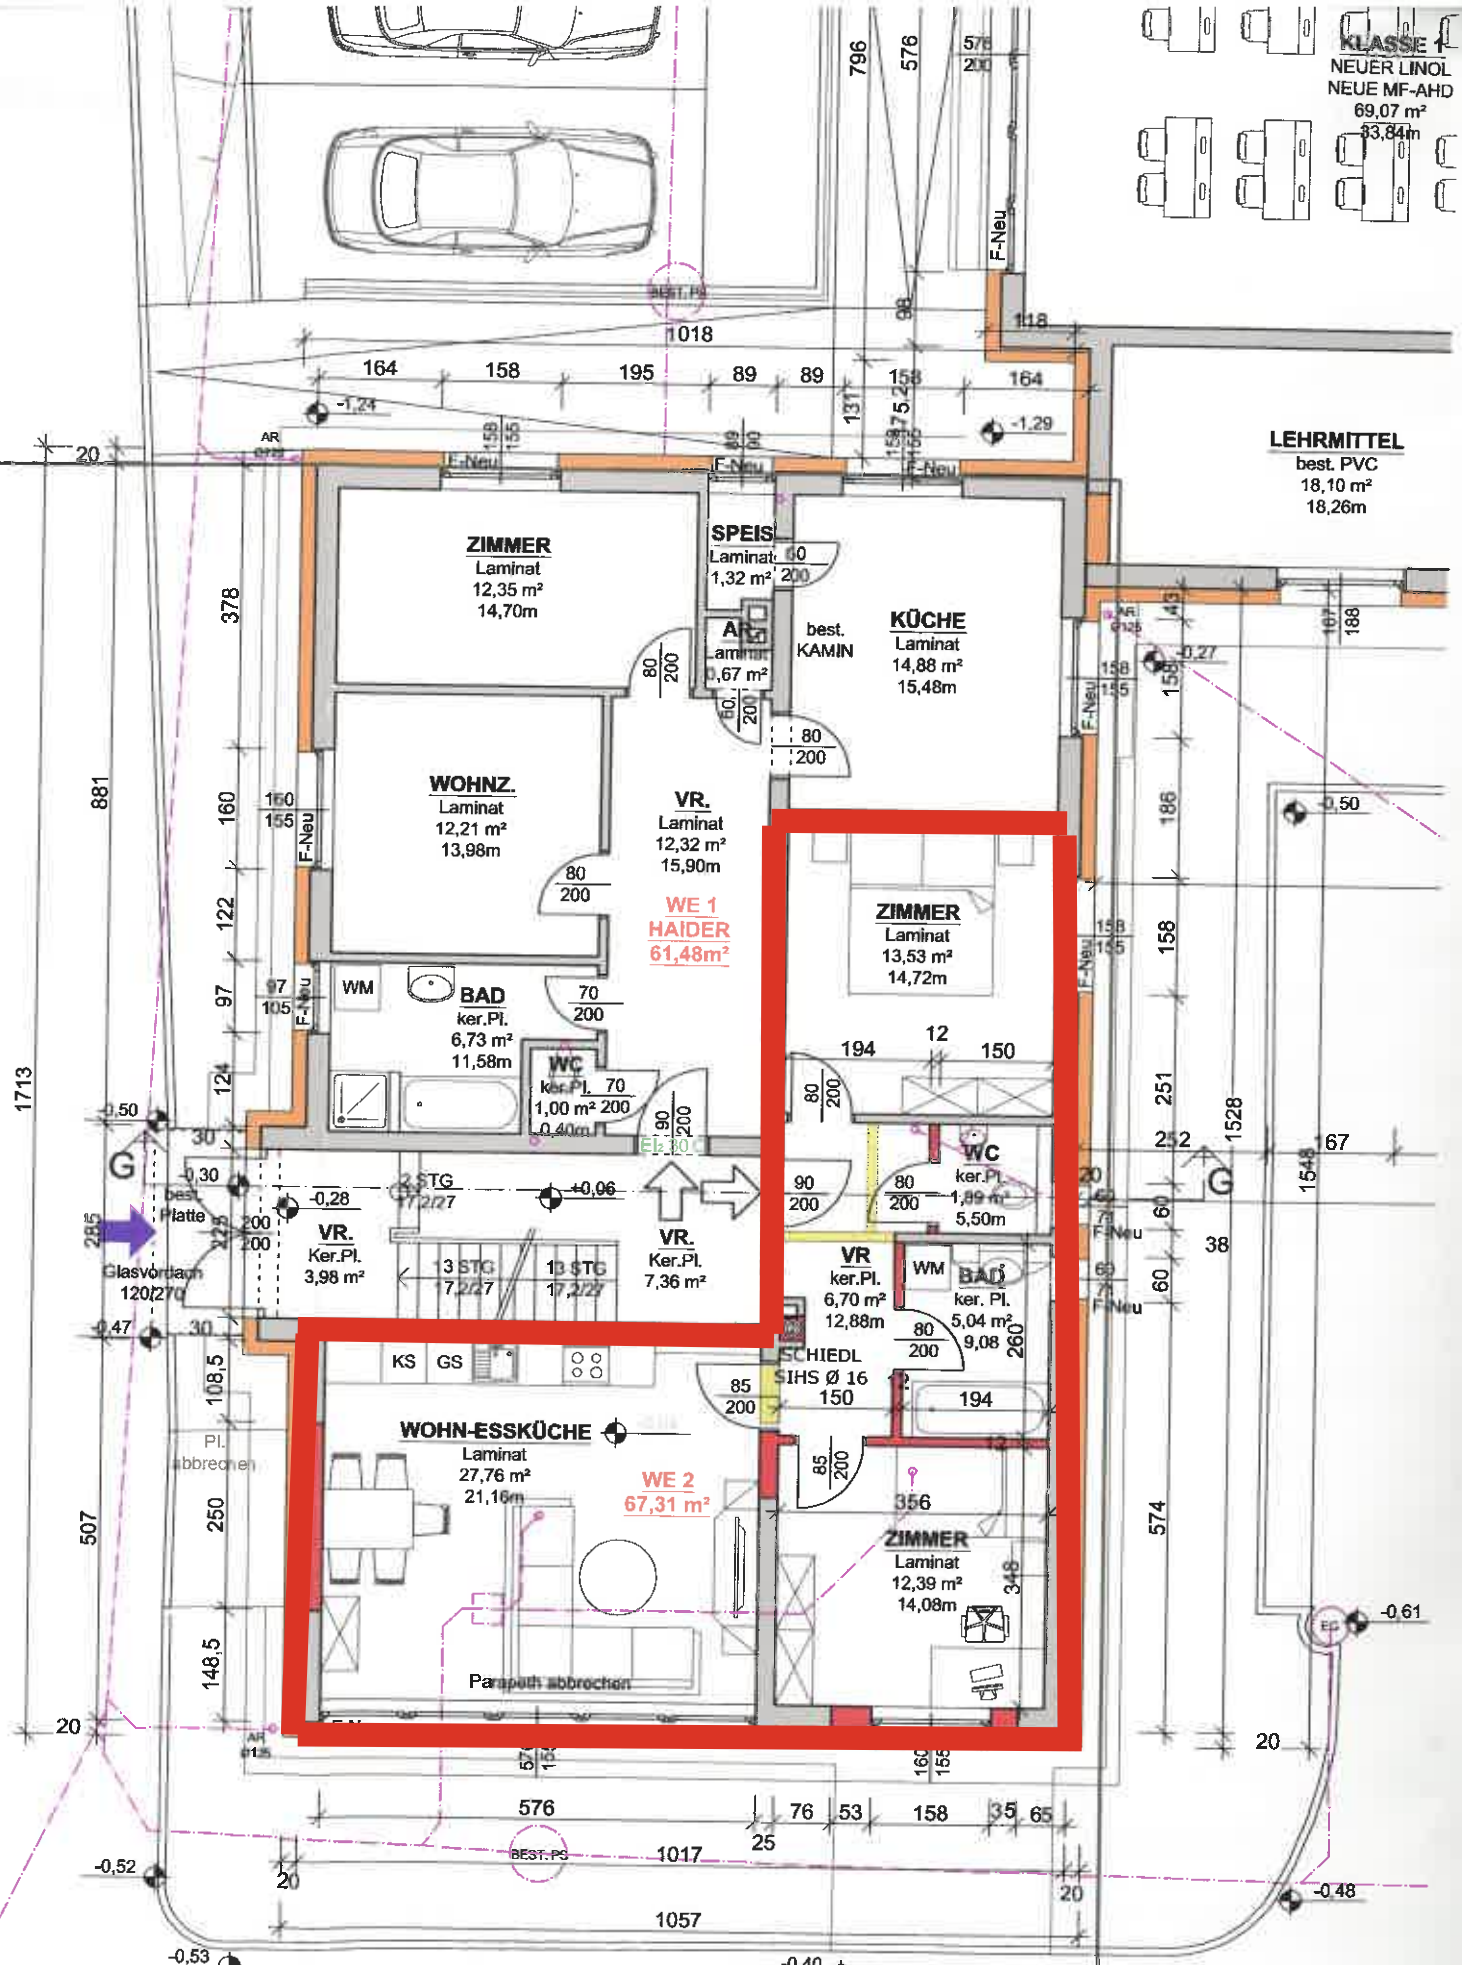

ERDGESCHOSS

1:100